


"DRAWING IS FOR REFERENCE PURPOSES ONLY AND NOT TO BE USED FOR CONSTRUCTION"

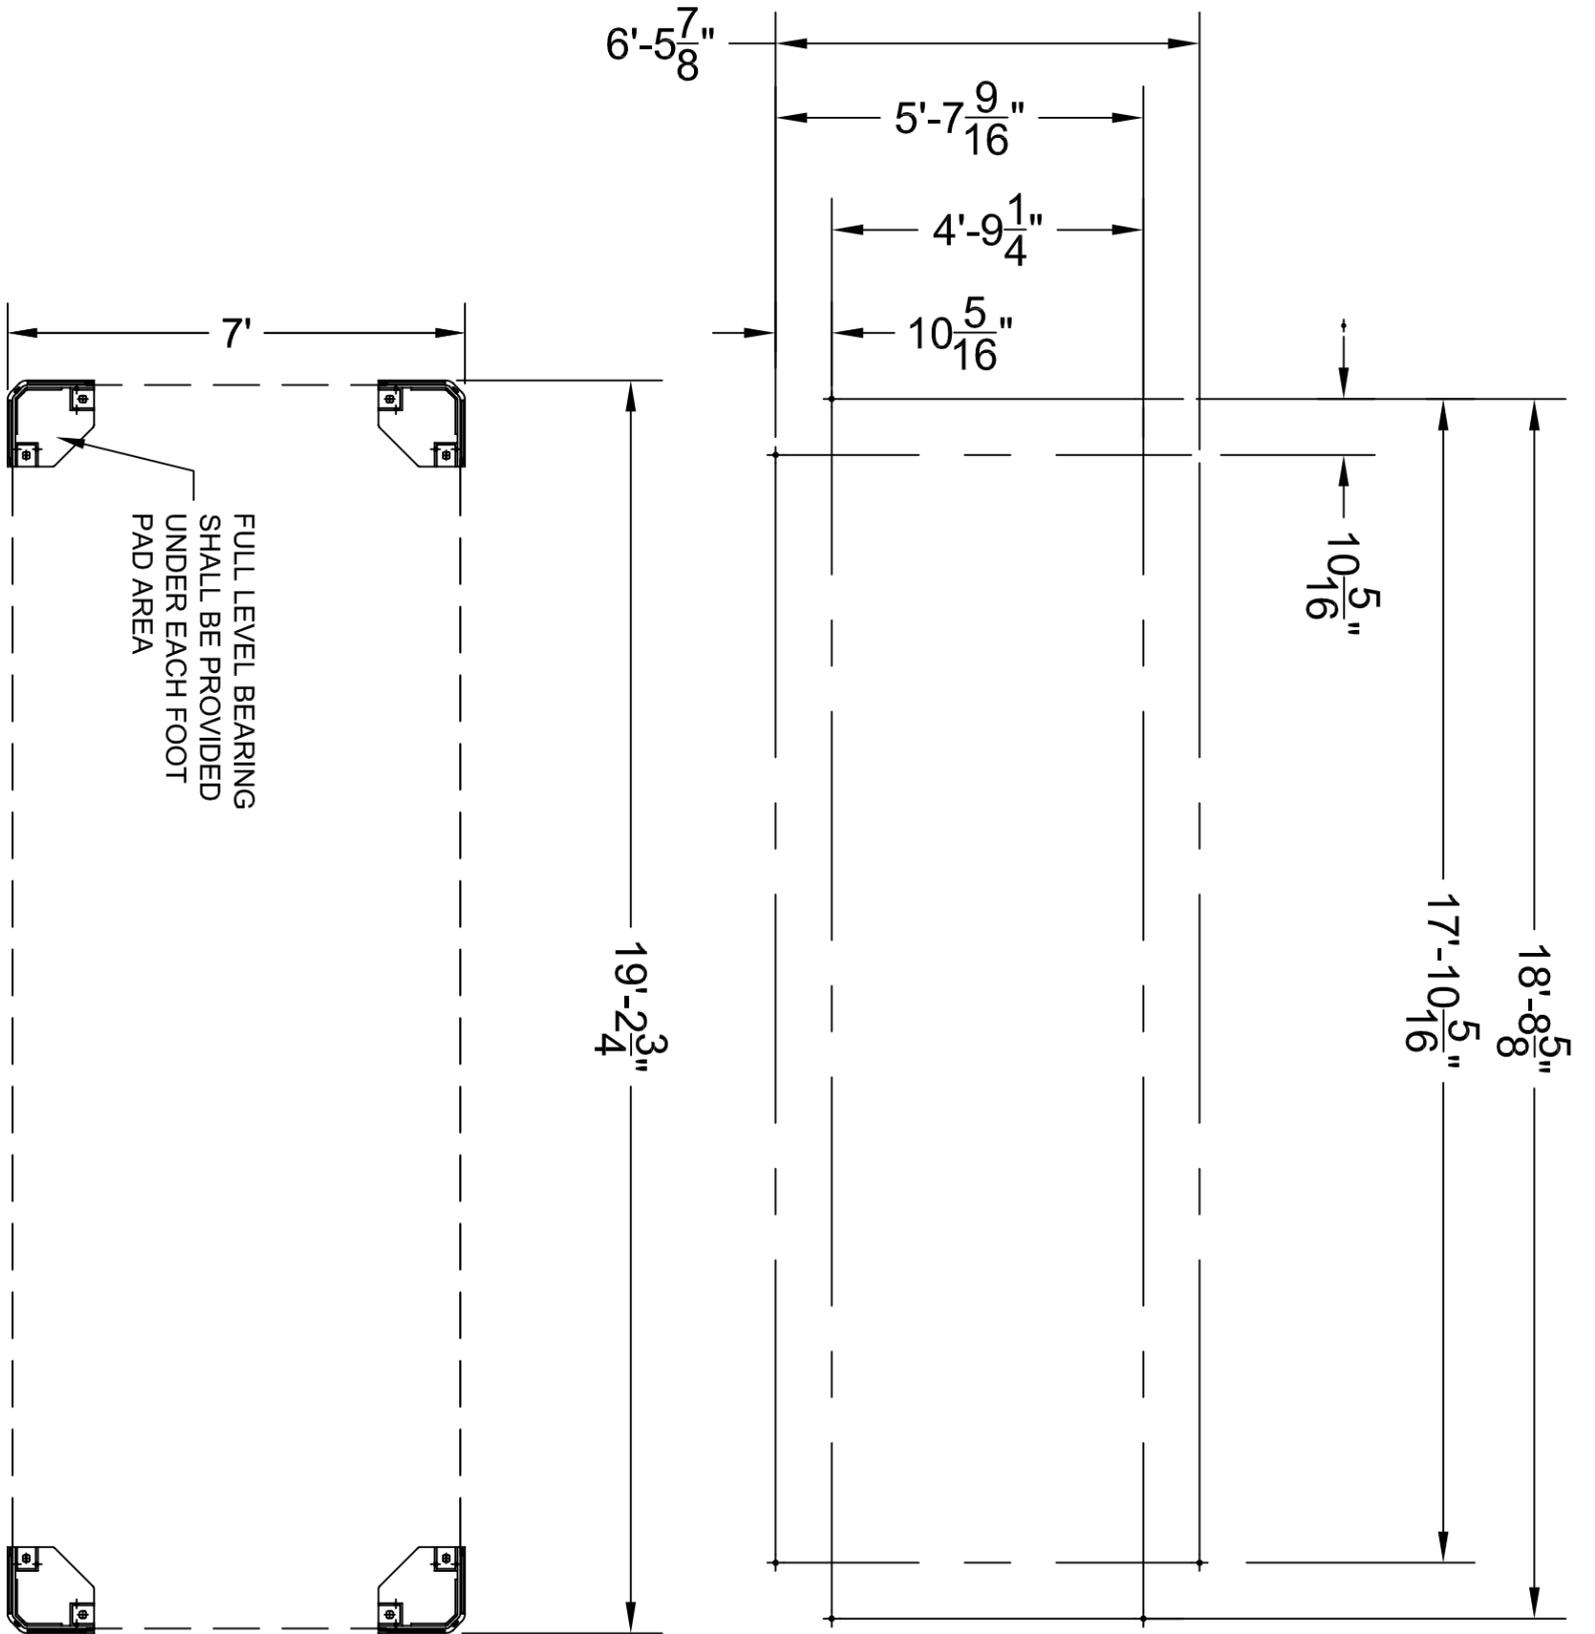


FULL LEVEL BEARING
SHALL BE PROVIDED
UNDER EACH FOOT
PAD AREA

NOTE: ALL MEASUREMENTS ARE OD TO OD OF FOOTPAD.
ALL GIVEN DIMENSIONS ARE WITHIN ±1/8".

FOR APPROVAL BY	DATE	
Tower Tech Design Team		
REVISIONS		
NO.	DATE	REVISION

1-Unit Installation
TTXR-i3 Anchor Pad Layout

Modular
Fiberglass
Cooling Tower
Model # TTXR-i319XX

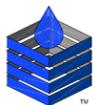

TOWER TECH

TELEPHONE: (405) 979-2100
FAX: (405) 979-2131
E-MAIL: cad@towertechusa.com
WEBPAGE: <http://www.towertechusa.com>
5400 NW 5th
OKLAHOMA CITY, OKLAHOMA 73127

© 2001 BY TOWER TECH
ALL RIGHTS RESERVED

DATE:	25 APR 19
DRAWING#:	XR-13-3
PROJECT#:	
CUST PO#:	
DRAWN BY:	RFB
CHECKED BY:	
FOOTPRINT & ANCHOR PAD LAYOUT	3